


Cul-de-sac Design Standards

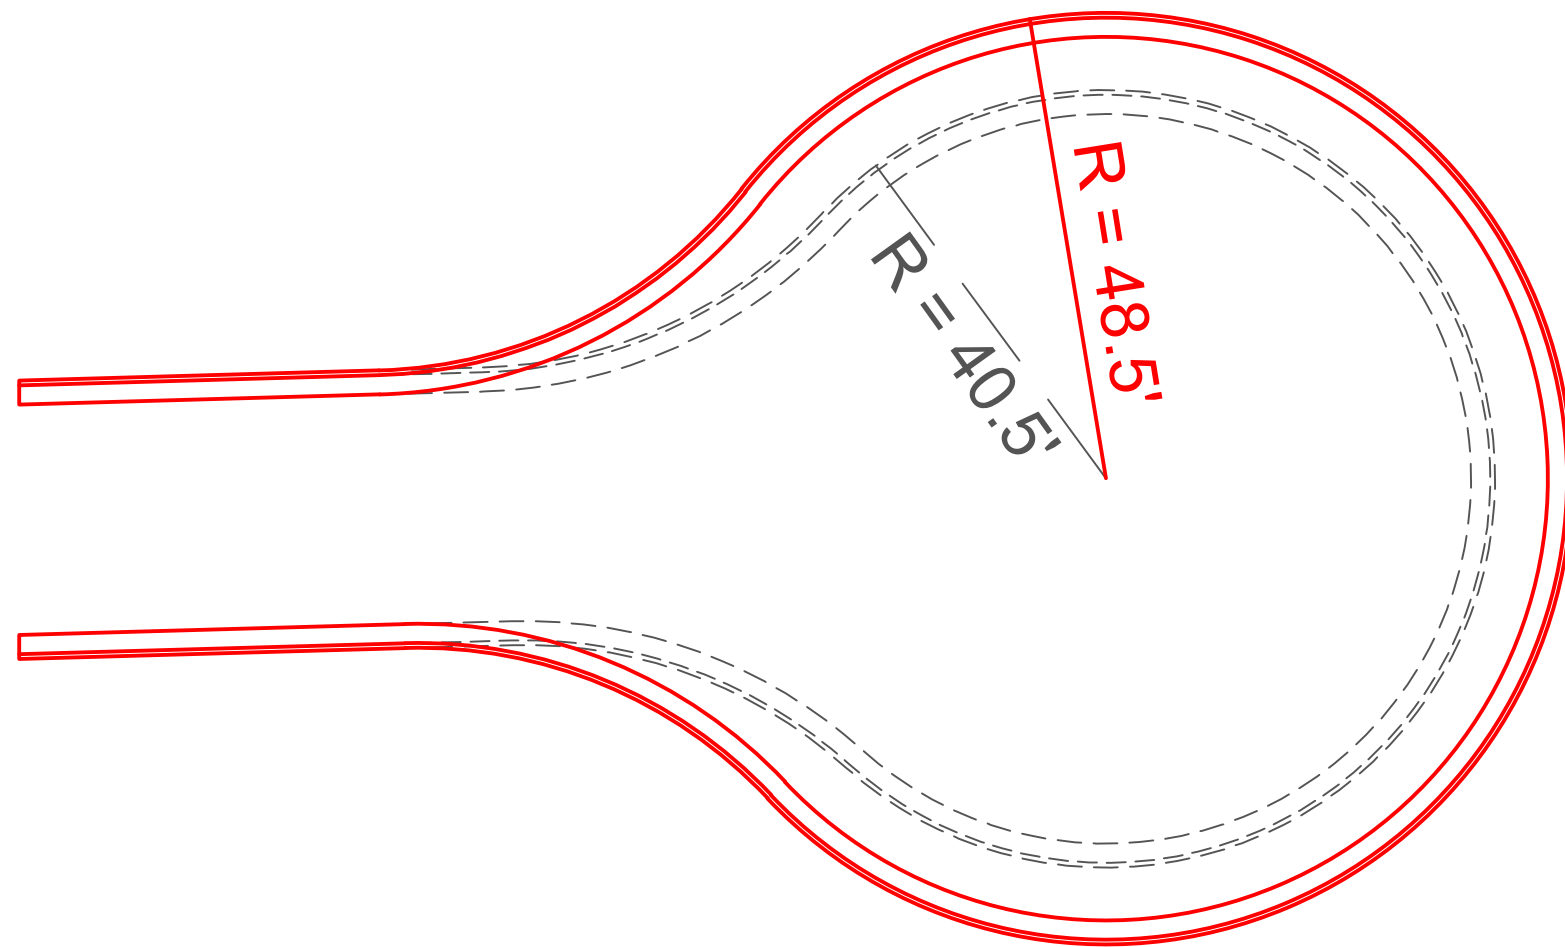

Back of Curb	
—	Fire Code
- - -	EDS